




FLOOR PLAN

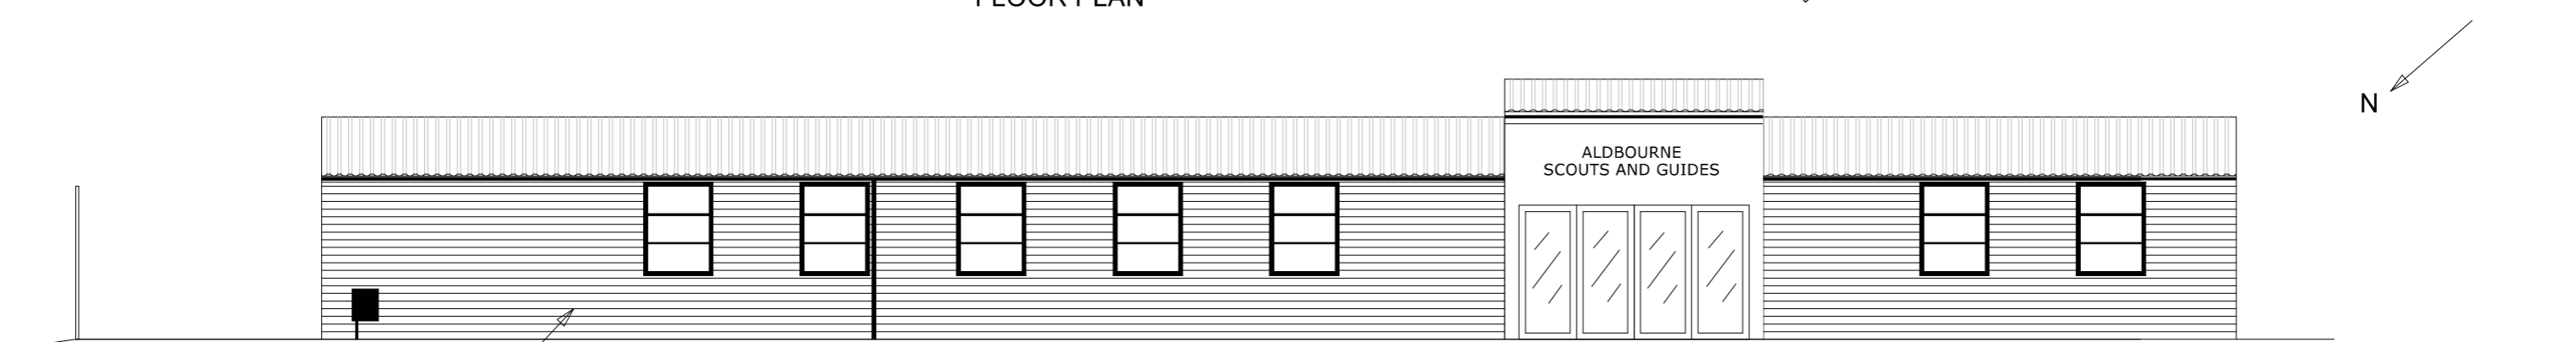

SIDE (FRONT) ELEVATION

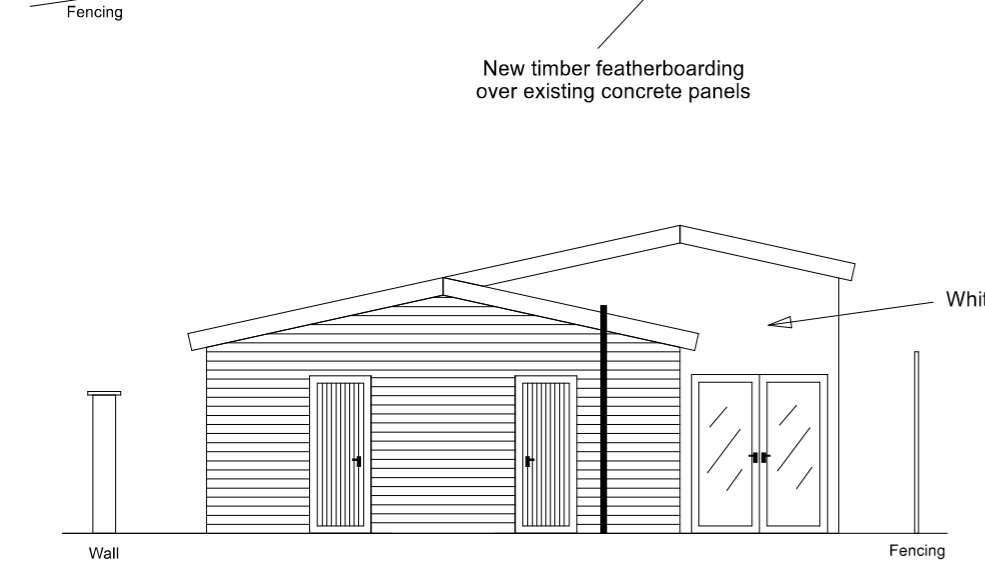

END ELEVATION (EAST)

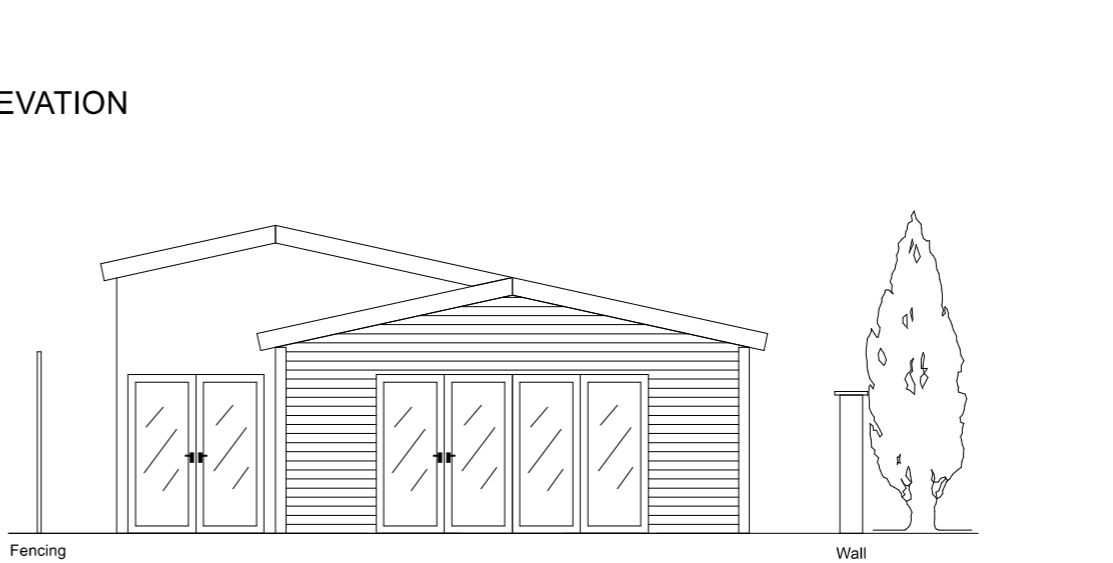

END ELEVATION (WEST)

FLOOR AREAS

	EXISTING	PROPOSED
Main Hall	76.4m <sup>2</sup>	80.9m <sup>2</sup>
Small Room		33.7m <sup>2</sup>
Kitchen	7.8m <sup>2</sup>	14.5m <sup>2</sup>
Entrance Hall	6.3m <sup>2</sup>	16.0m <sup>2</sup>
Scout Store	6.6m <sup>2</sup>	9.3m <sup>2</sup>
Guide Store	6.6m <sup>2</sup>	9.3m <sup>2</sup>

FIRST DRAFT DRAWINGS  
SUBJECT TO CHANGE

DWG Number	1297	Rev	2
DWG Title	Proposed Scout and Guide Hut		
Project Address	Goddards Lane, Aldbourne		
Client	Aldbourn Scouts and Guides		
Date	4 February 2021		

Prepared by Graham Edmondson  
info@vividaudiovisual.uk +44 (0) 1672 540040

